



LEFT VIEW

FRONT VIEW

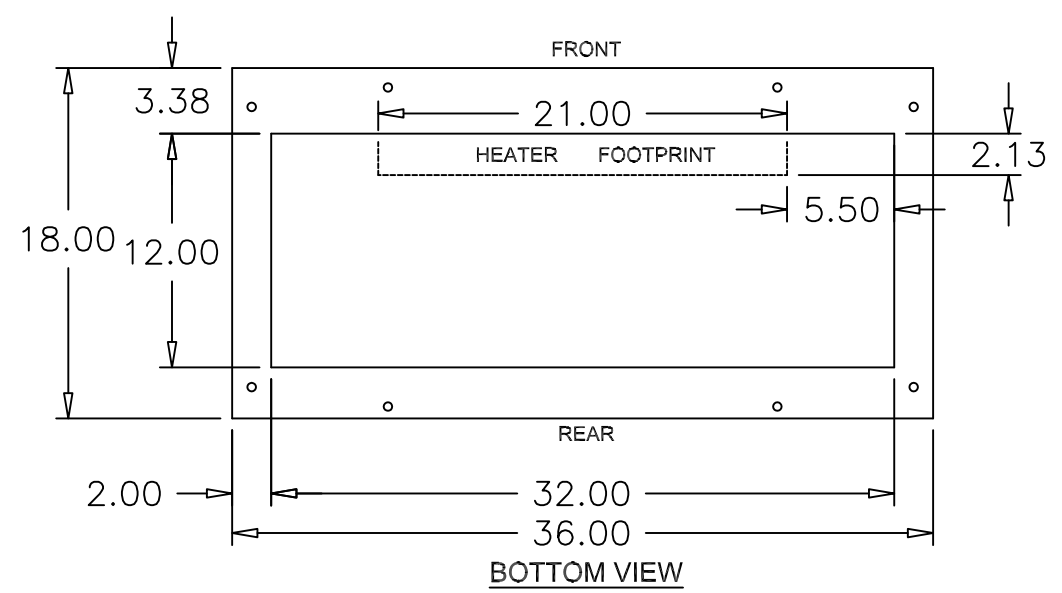

BOTTOM VIEW

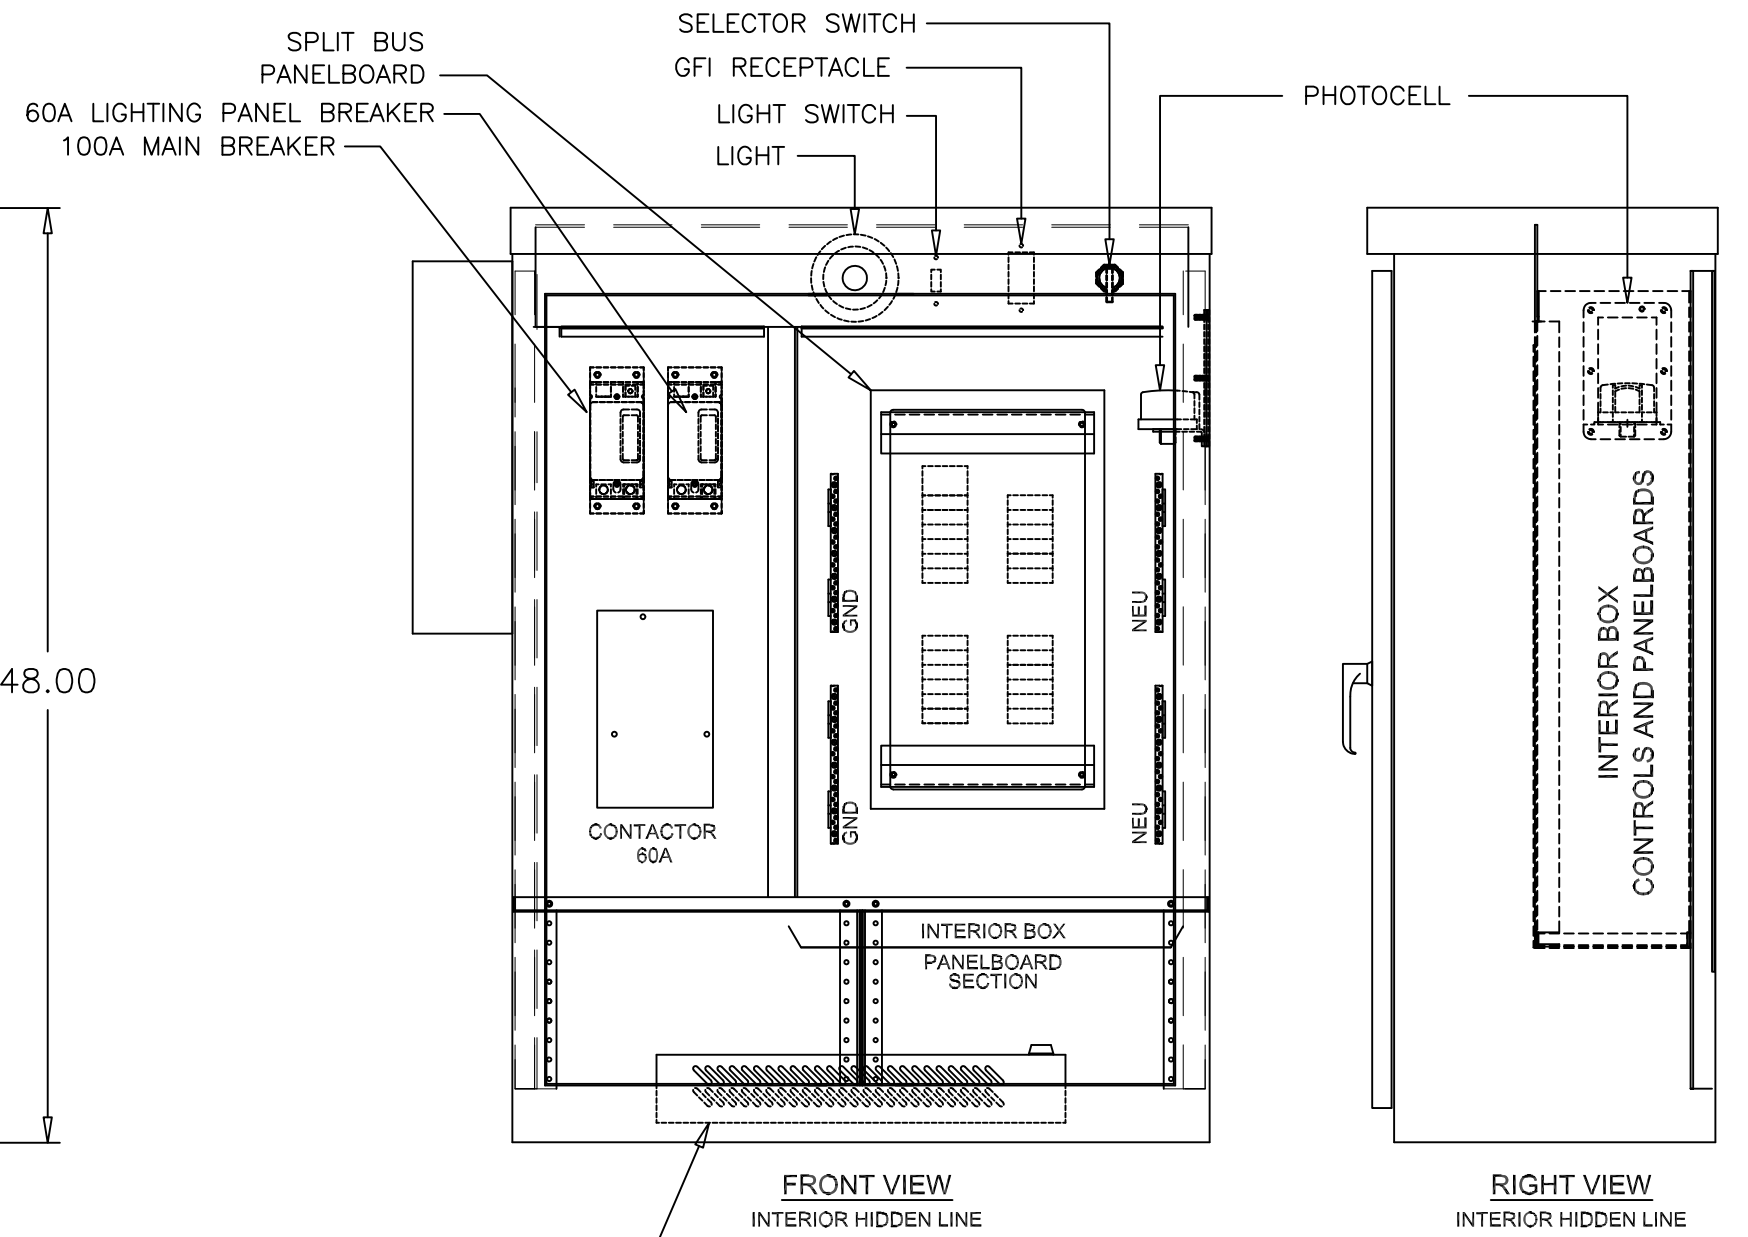

FRONT VIEW
INTERIOR HIDDEN LINE

RIGHT VIEW
INTERIOR HIDDEN LINE

NOTES:

1. NEMA 3R, FREE STANDING ENCLOSURE
2. STAINLESS STEEL
3. DOUBLE FRONT DOOR WITH STAINLESS HINGE AND PIN
4. DOOR STOP PROVIDED ON DOORS
5. 3-POINT LATCHING PADLOCKABLE DOOR HANDLE
6. GASKETED DOOR
7. ALL DIMENSIONS EXPRESSED IN INCHES

REV	DESCRIPTION	BY	APV	DATE
-	-	-	-	-
-	-	-	-	-
-	-	-	-	-
LAKE SHORE ELECTRIC Corp BEDFORD, OHIO U.S.A.				
OUTLINE DRAWING SERVICE PEDESTAL				
SCALE: 1:10	DRN: --- --/--/--	CHK: --- --/--/--	APV: --- --/--/--	
THIS DOCUMENT IS THE PROPERTY OF Lake Shore Electric Corporation. UNDER COPYRIGHT LAW, DISTRIBUTION AND REPRODUCTION OF THIS DOCUMENT, IN WHOLE OR IN PART, IS PROHIBITED WITHOUT PRIOR WRITTEN PERMISSION FROM Lake Shore Electric Corporation.				
PRJ: -				
CUSTOMER: -				
			DWG NUMBER	-
			XX2-XXXX-01	-
			QUOTE/JOB#:	PG 1 OF 1